


BASIS OF BEARINGS
THE BASIS OF BEARINGS FOR THIS SURVEY IS BETWEEN MONUMENTS FOUND AS SHOWN ON THAT MAP FILED IN VOLUME 32 OF MAPS, AT PAGE 79 & 80, SANTA CRUZ COUNTY RECORDS.
BASIS OF BEARINGS = N27°11'03"E 1575.35' (1575.61')

BENCHMARK
ELEVATIONS SHOWN ON THIS SURVEY ARE BASED ON AN ASSUMED DATUM
SITE BENCHMARK IS A NAIL w/ BOTTLE CAP SET ON THE TOP OF THE AC DIKE ON THE SOUTHERLY SIDE OF BEAR CREEK ROAD DIRECTLY ACROSS FROM THE GRAVEL ROAD AS SHOWN ON THIS MAP.
SITE BENCHMARK ELEVATION = 310.01' (ASSUMED DATUM)

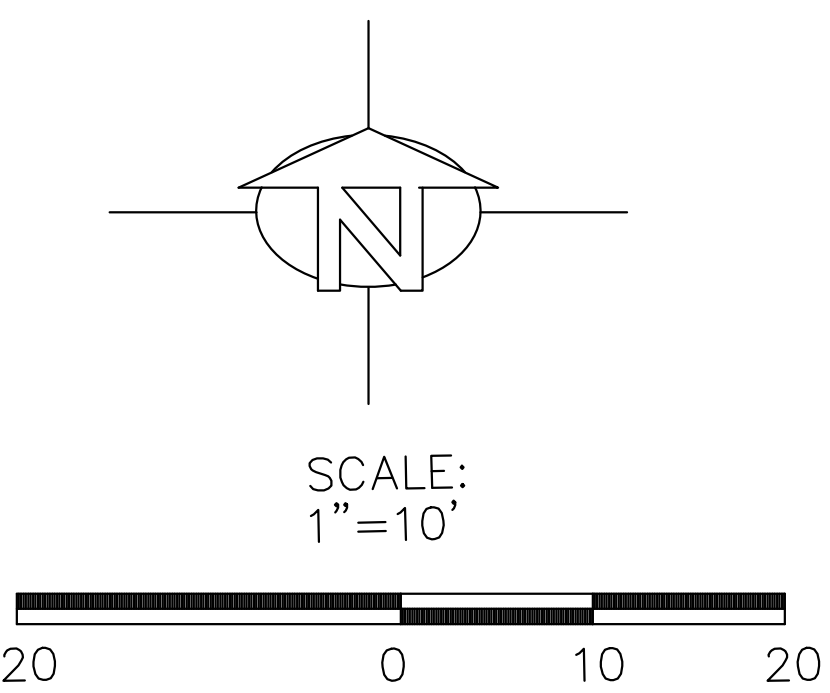

RIGHT OF WAY & TOPOGRAPHIC SURVEY

BY				
REVISION				
DATE				
<div><div>LAND SURVEYOR GREGORY JONES No. 8378 Exp. 02/21/25 STATE OF CALIFORNIA</div></div>				
PROJECT SURVEYOR	GREG JONES			
COUNTY OF SANTA CRUZ – DEPARTMENT OF PUBLIC WORKS	BEAR CREEK RD PM 2.39 STORM DAMAGE REPAIR PROJECT			
DRAWN:	GRJ			
CHECKED:	GRJ			
DATE:	10/08/24			
SCALE:	1"=10'			
JOB NO.	P42430			
SHEET	1 OF 1			